


PLANIMETRIA - AREA ESTERNA  
scala 1:500

scala 1:500



ASILO NIDO scala 1:100

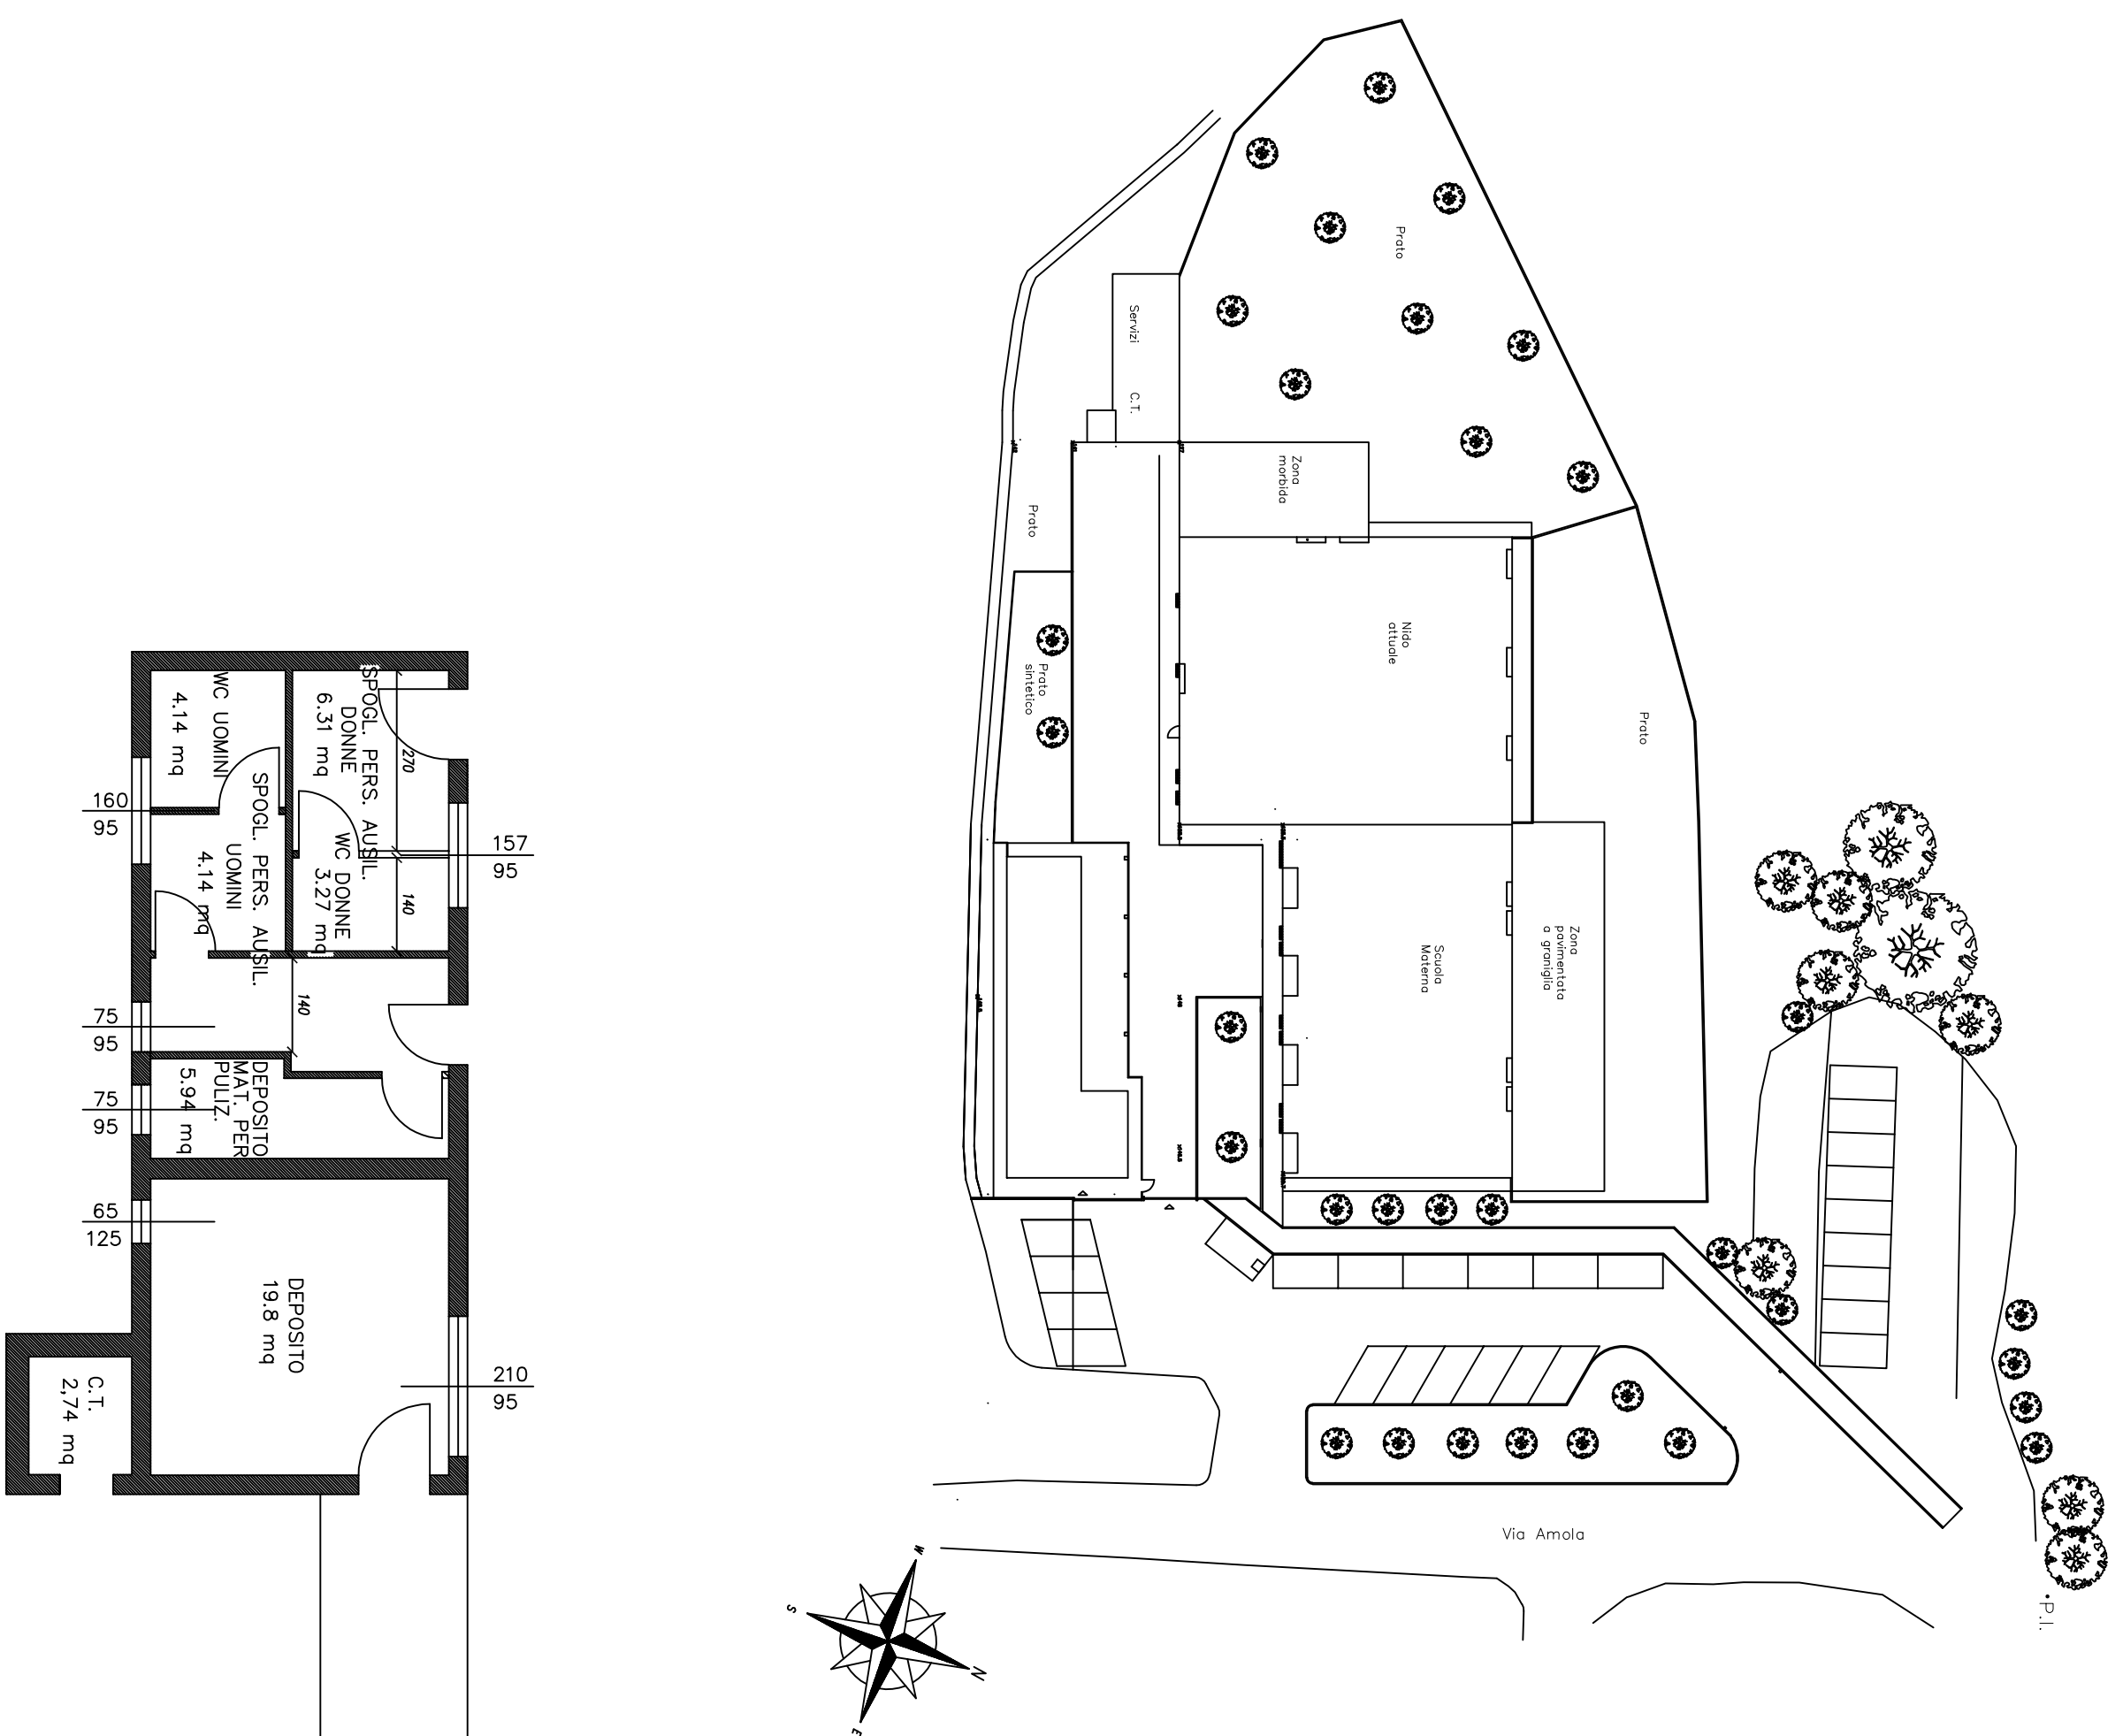