


NIDO CELLINI

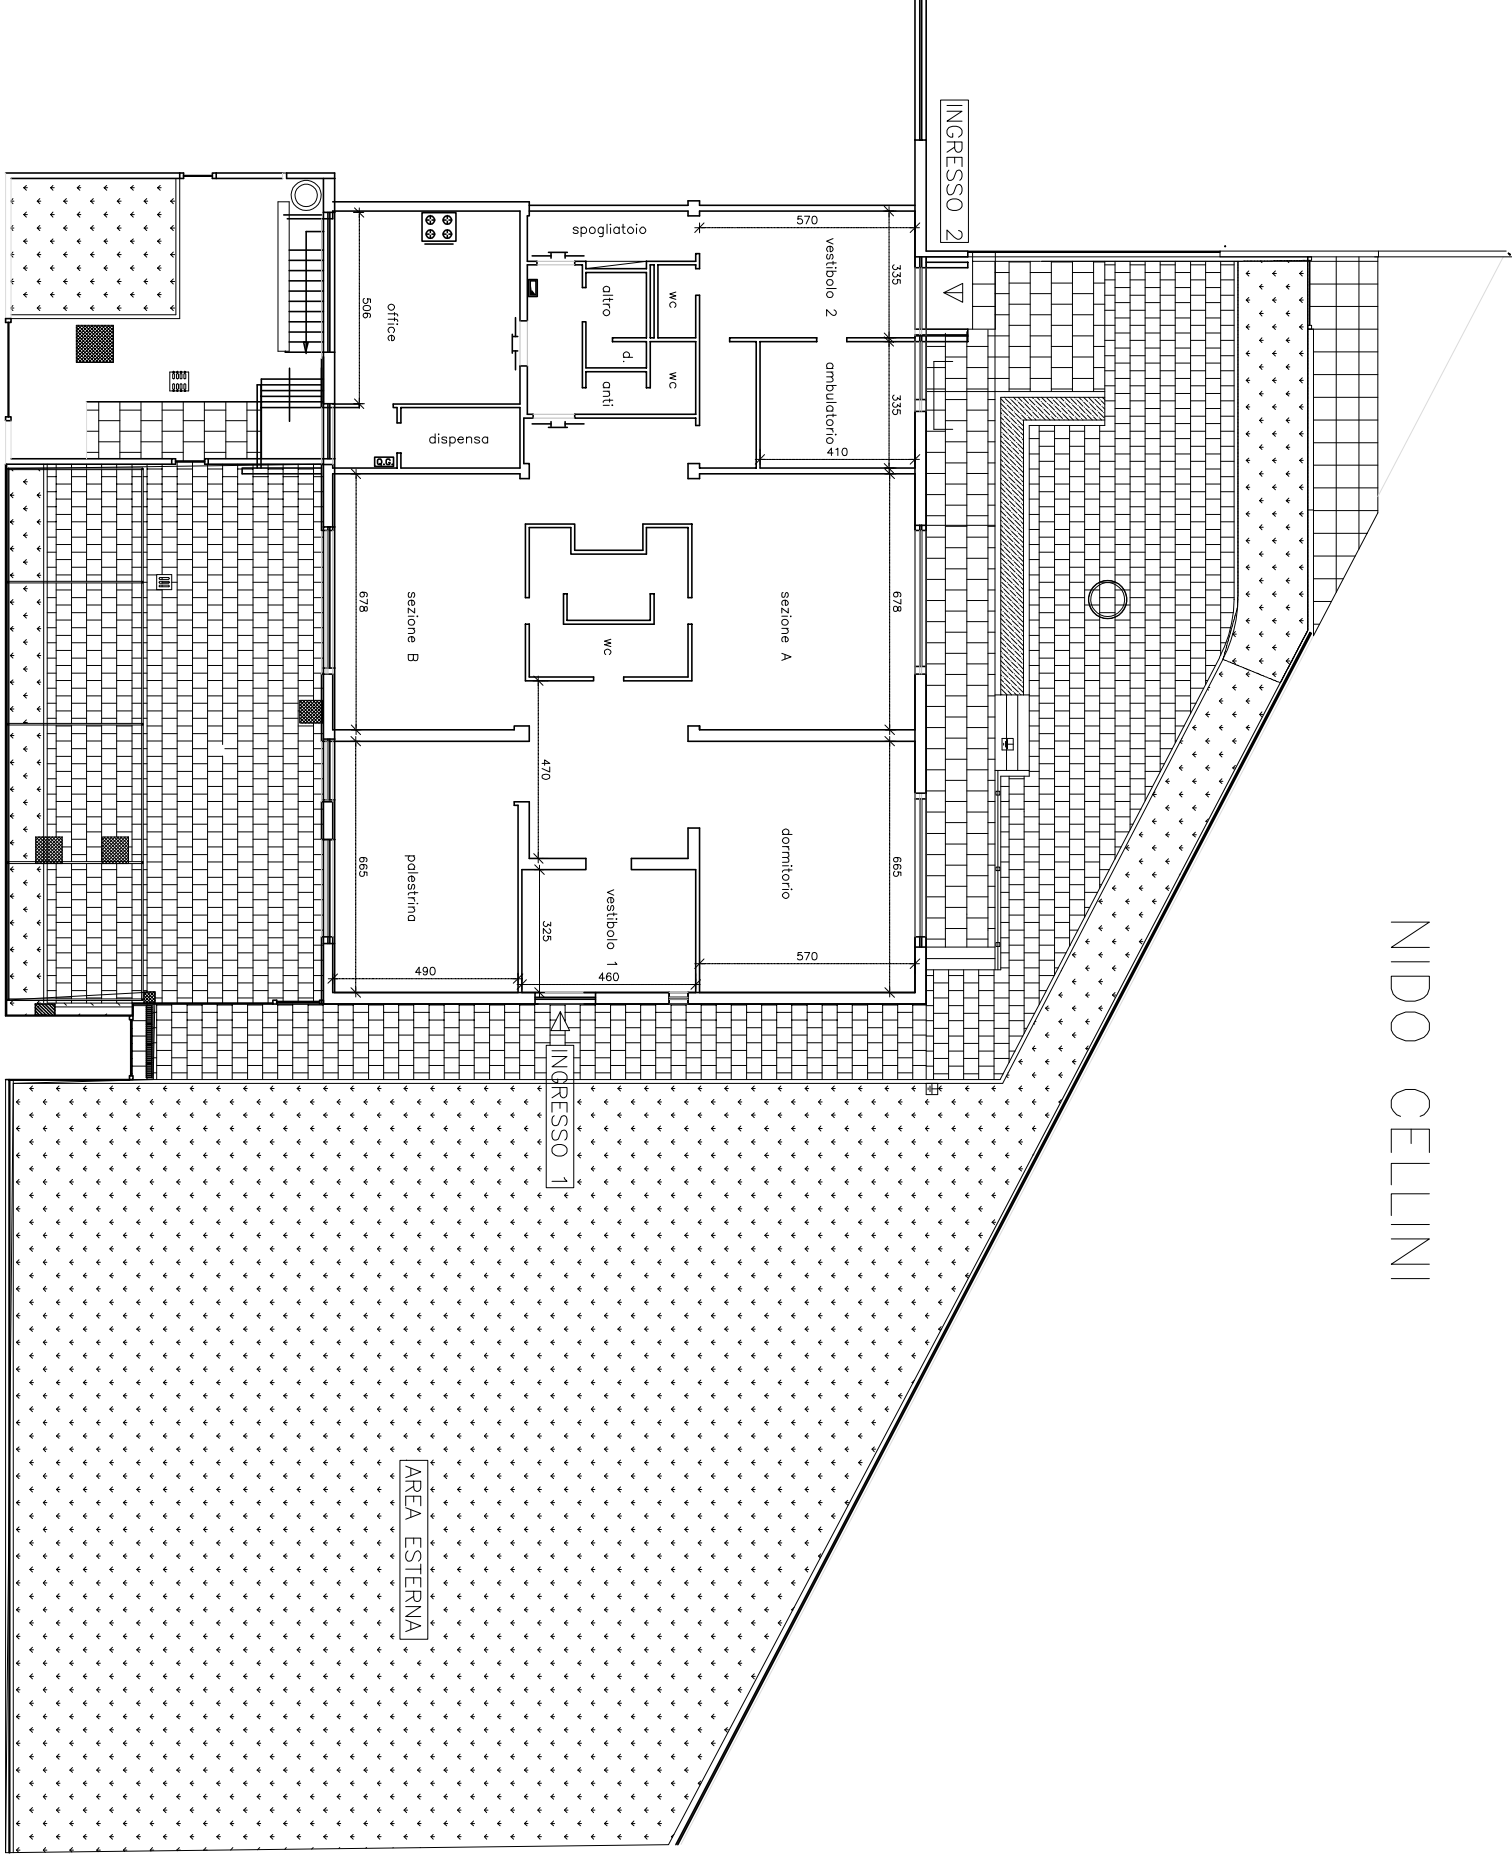

VIA CELLINI 12